



Jim Barna/Grandview Plan (Minor Modifications)

Scale

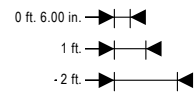

**Last changed:
10/10/03**

WARNING: NOT EXACT, REFER TO PLANS!

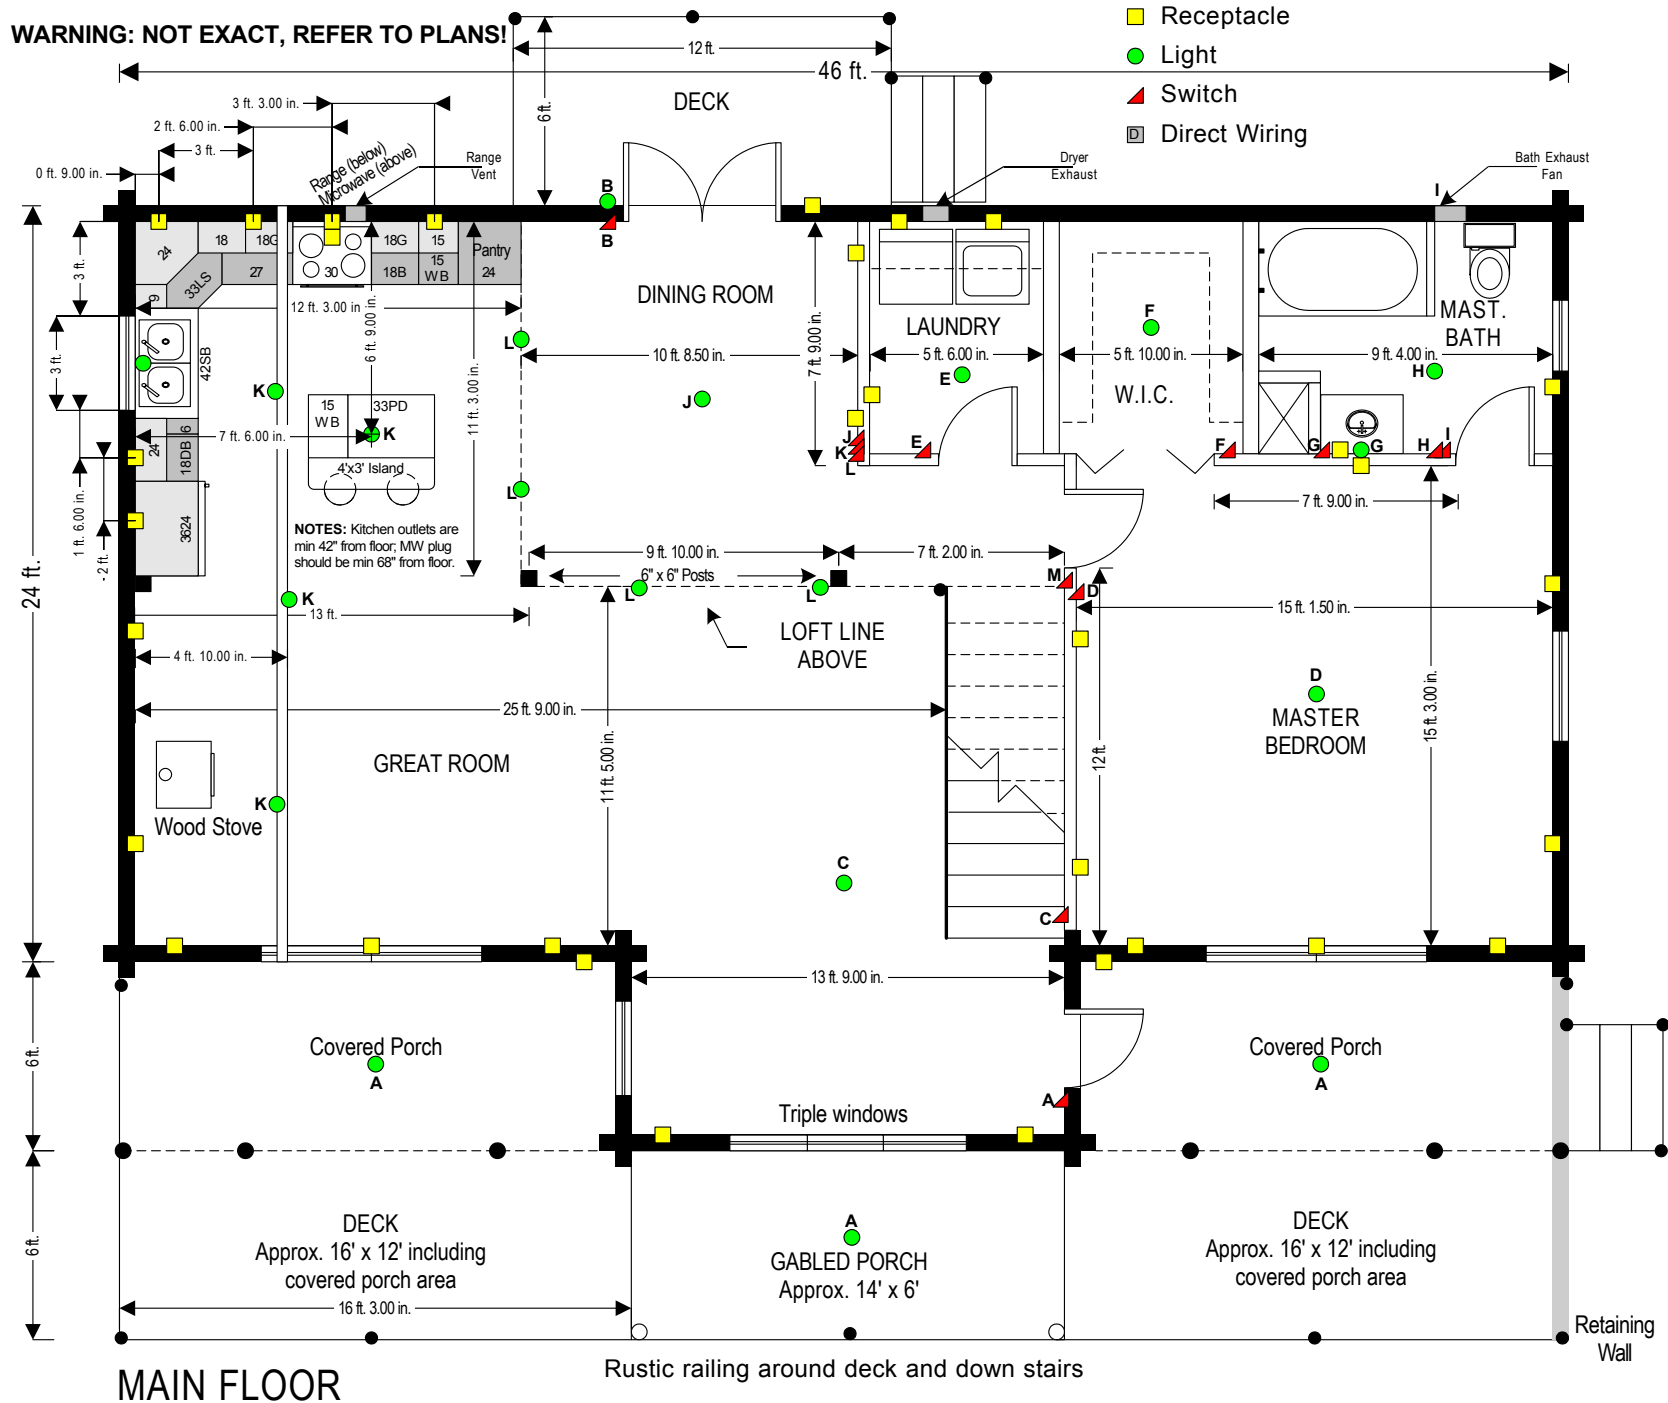


MAIN FLOOR

Rustic railing around deck and down stairs


WARNING: NOT EXACT, REFER TO PLANS!

- Receptacle
- Light
- ▲ Switch
- ▣ Direct Wiring

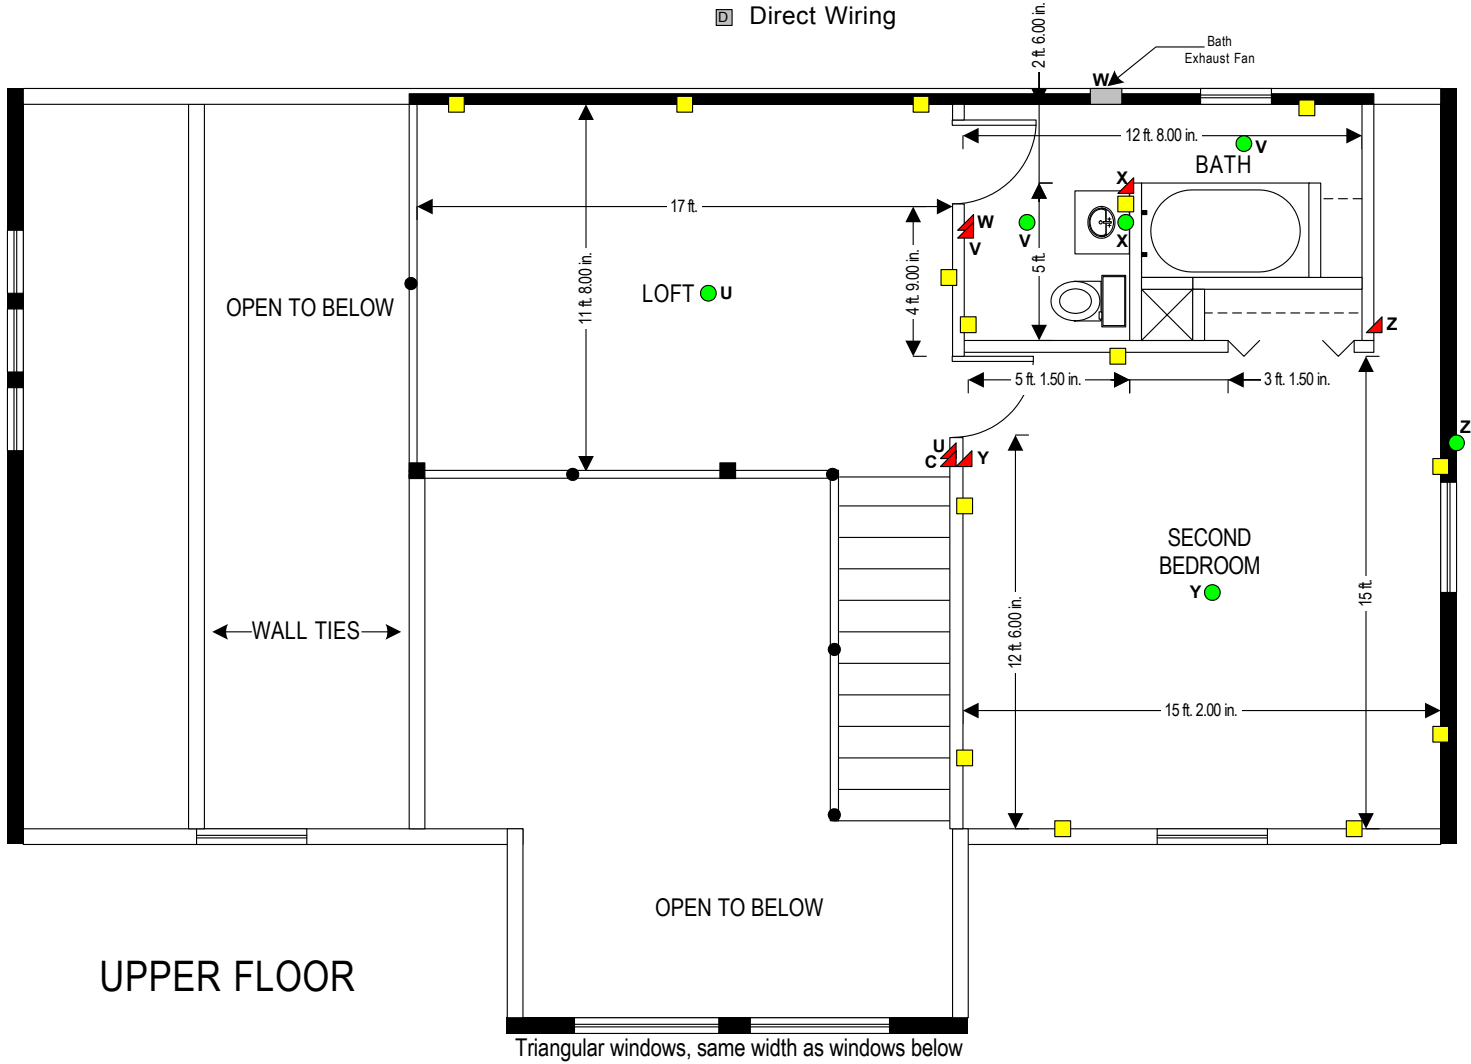

- Receptacle
- Light
- ▲ Switch
- Direct Wiring

WARNING: NOT EXACT, REFER TO PLANS!

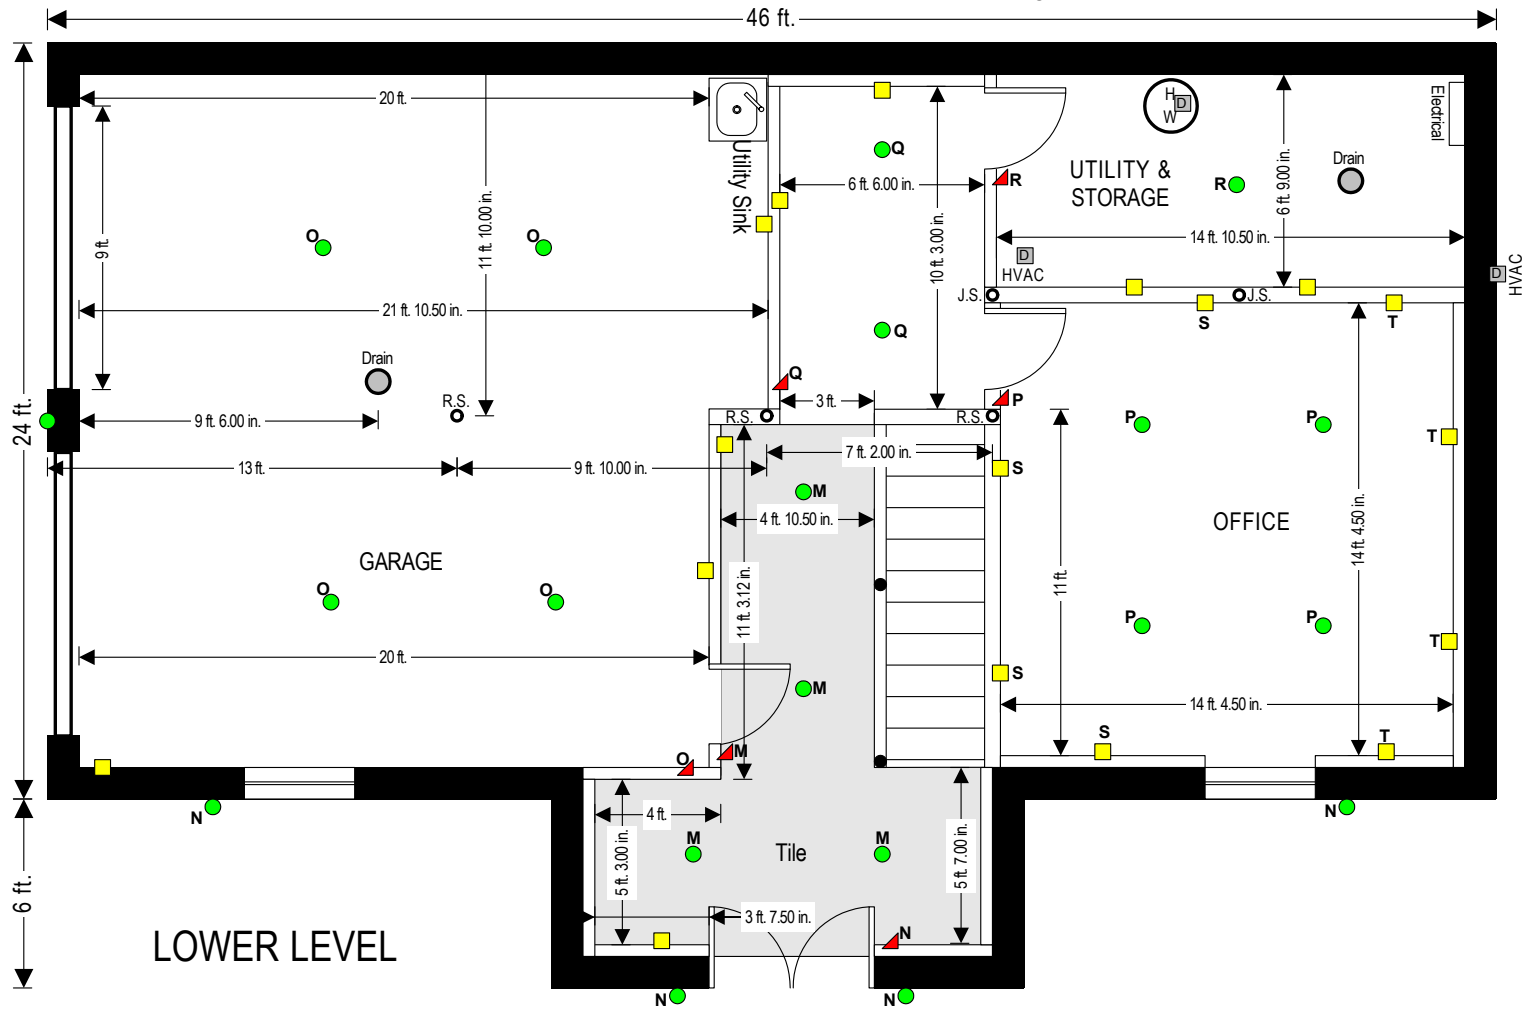

LOWER LEVEL